

Code - Area Schedule  
(Code Plan - Gross Building)

Level	Area
LEVEL 1	1092 SF
LEVEL 1	500 SF
	1592 SF
LEVEL 2	693 SF
	693 SF
	2286 SF

**1** 1ST FLOOR PLAN  
Scale: 1/4" = 1'-0"

Consultant  
Address  
Address  
Phone  
Fax  
e-mail

Consultant  
Address  
Address  
Phone  
Fax  
e-mail

Consultant  
Address  
Address  
Phone  
Fax  
e-mail

Consultant  
Address  
Address  
Phone  
Fax  
e-mail

Consultant  
Address  
Address  
Phone  
Fax  
e-mail


No.	Description	Date

**COURTYARD  
FOSTER  
1ST FLOOR PLAN**

Project number 000-00000  
Date 2-17-10  
Drawn by Author  
Checked by Checker

**SK-1**

Scale 1/4" = 1'-0"

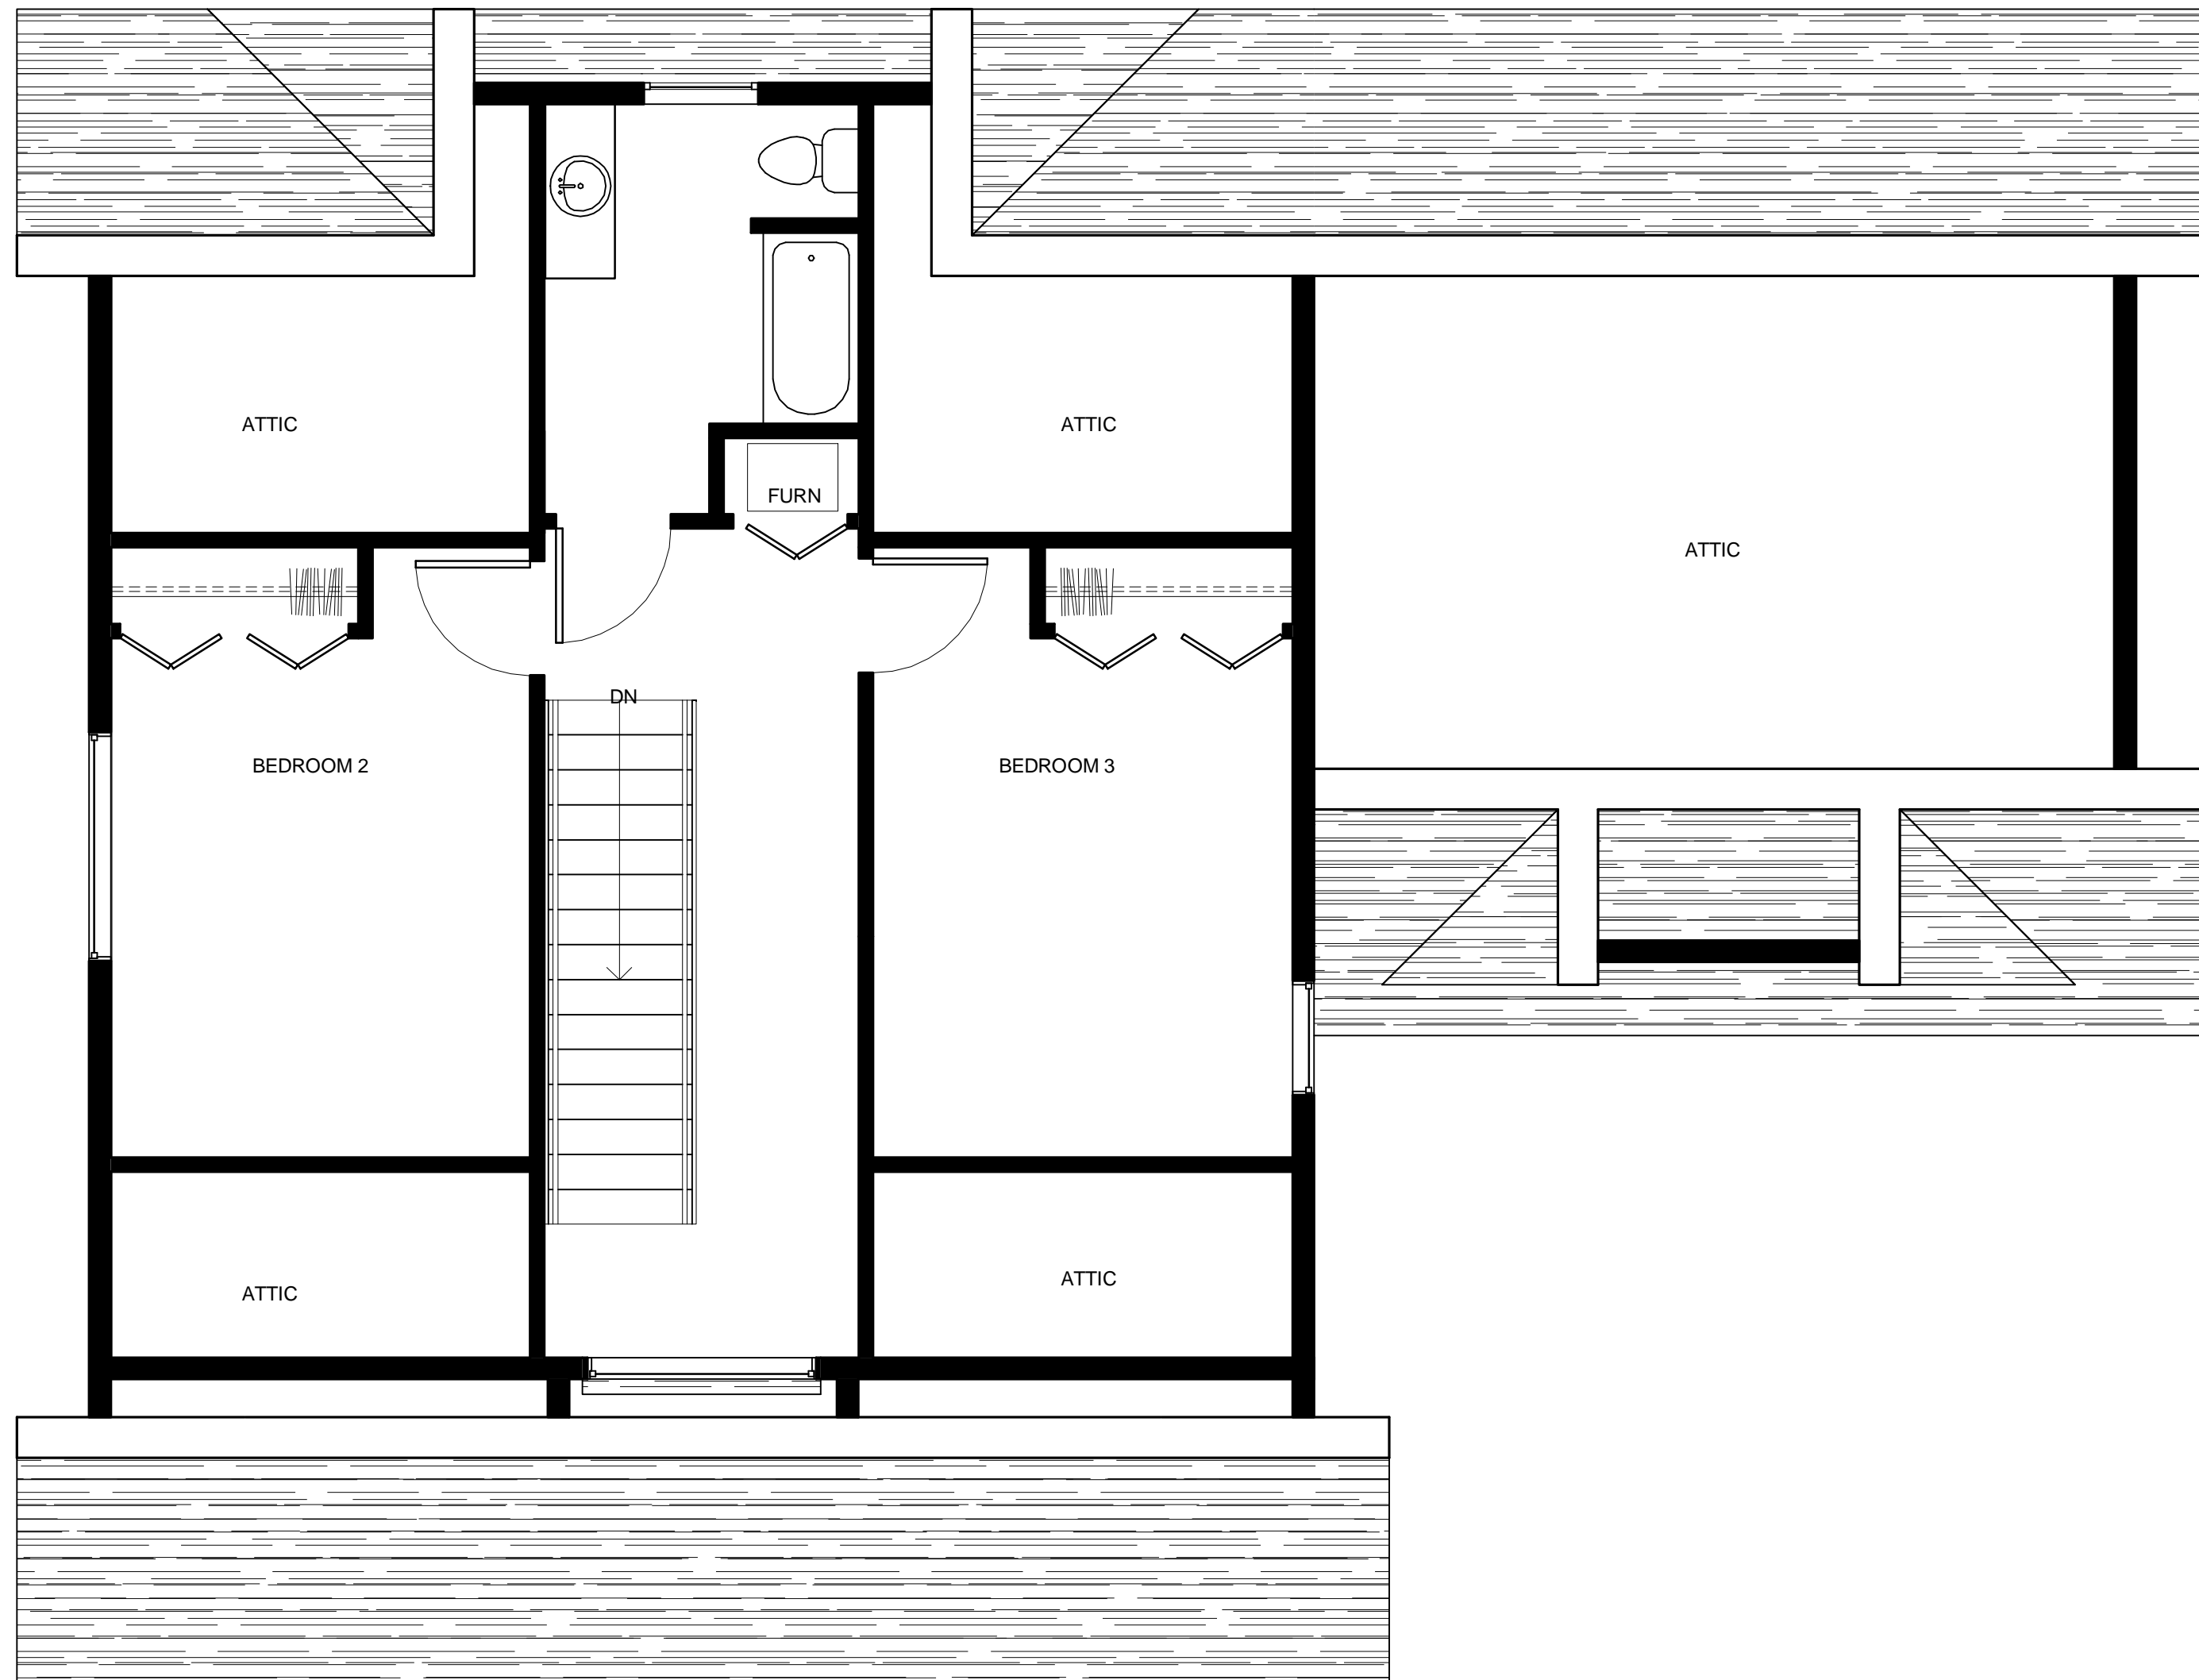

**1** 2ND FLOOR PLAN  
Scale: 1/4" = 1'-0"

Consultant  
Address  
Address  
Phone  
Fax  
e-mail

Consultant  
Address  
Address  
Phone  
Fax  
e-mail

Consultant  
Address  
Address  
Phone  
Fax  
e-mail

Consultant  
Address  
Address  
Phone  
Fax  
e-mail

Consultant  
Address  
Address  
Phone  
Fax  
e-mail


No.	Description	Date

**COURTYARD  
FOSTER  
2ND FLOOR PLAN**


Project number 000-00000  
Date 2-17-10  
Drawn by Author  
Checked by Checker

**SK-2**

Scale 1/4" = 1'-0"

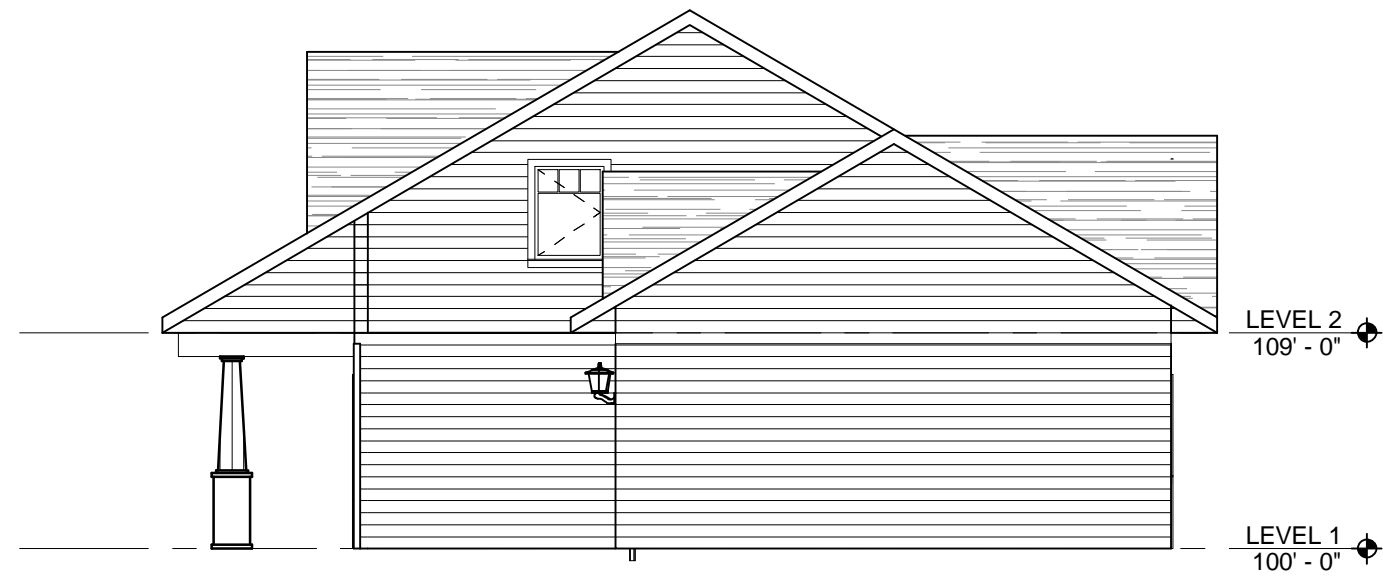

**1 EAST ELEVATION**  
Scale: 1/8" = 1'-0"

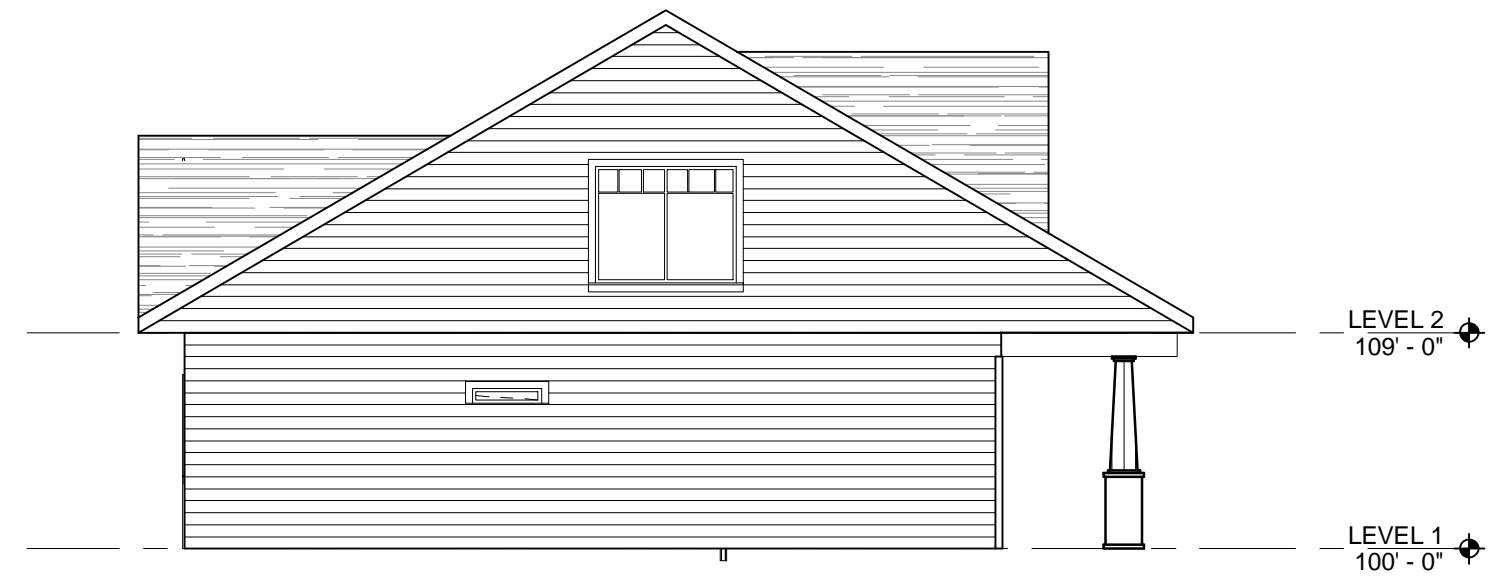

**4 WEST ELEVATION**  
Scale: 1/8" = 1'-0"



**2 NORTH ELEVATION**  
Scale: 1/8" = 1'-0"



**3 SOUTH ELEVATION**  
Scale: 1/8" = 1'-0"

Consultant  
Address  
Address  
Phone  
Fax  
e-mail

Consultant  
Address  
Address  
Phone  
Fax  
e-mail

Consultant  
Address  
Address  
Phone  
Fax  
e-mail

Consultant  
Address  
Address  
Phone  
Fax  
e-mail

Consultant  
Address  
Address  
Phone  
Fax  
e-mail


No.	Description	Date

**COURTYARD  
FOSTER  
ELEVATIONS**

Project number 000-00000  
Date 2-17-10  
Drawn by -  
Checked by -

**SK-3**

Scale 1/8" = 1'-0"

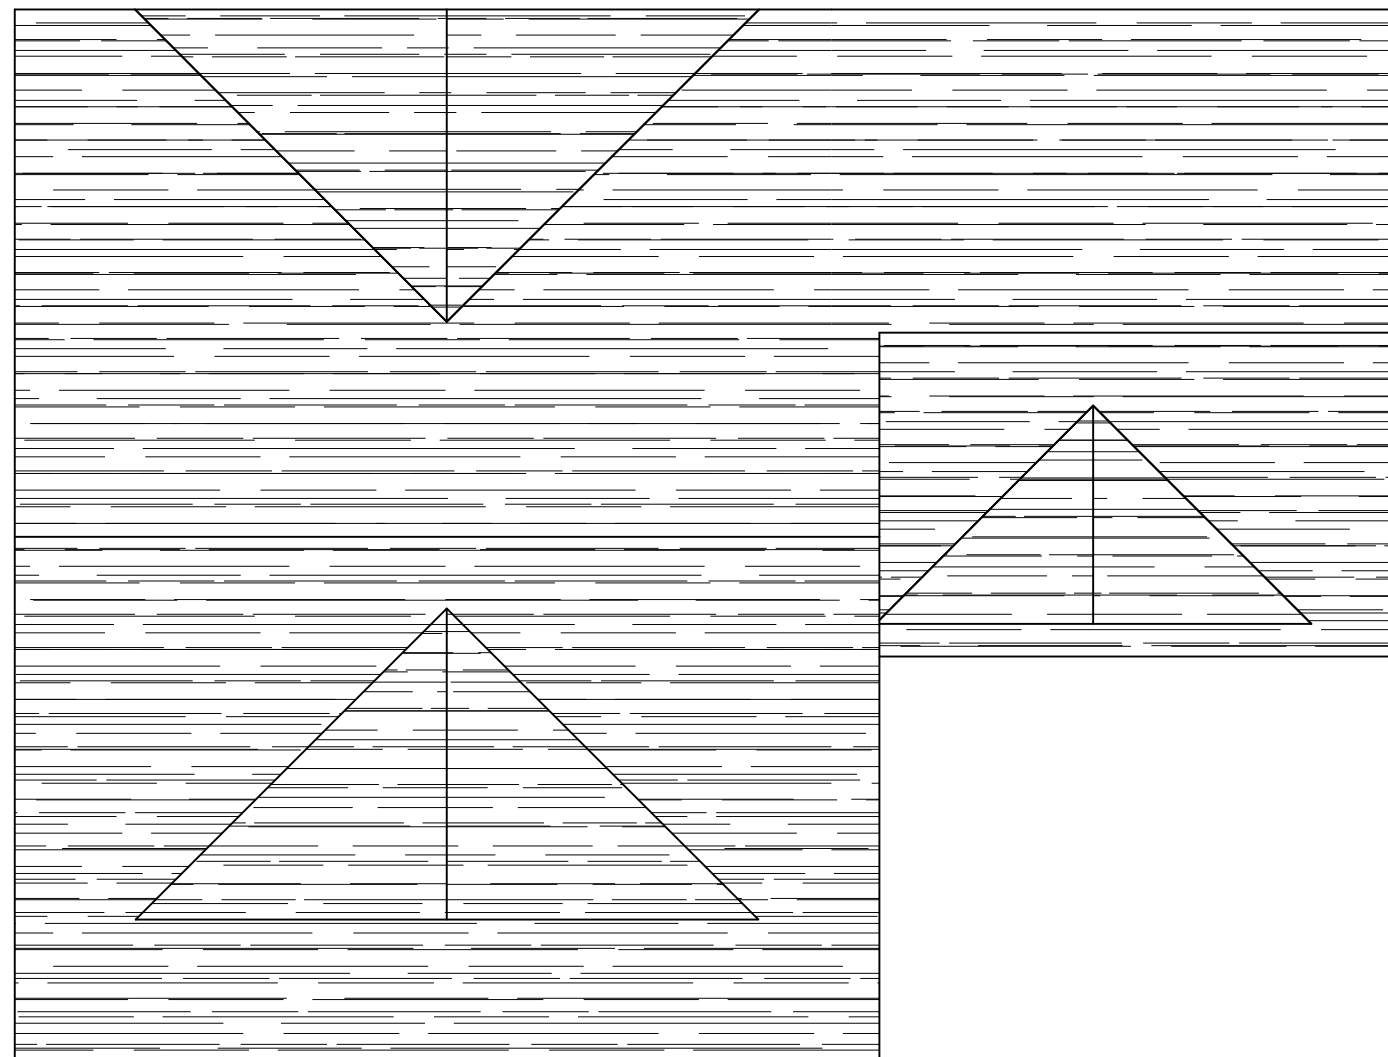

ROOF ASSEMBLY TYPES

Basic Roof    1    ASPHALT SHINGLES    2764 SF

**1** ROOF PLAN  
Scale: 1/8" = 1'-0"

Consultant  
Address  
Address  
Phone  
Fax  
e-mail

Consultant  
Address  
Address  
Phone  
Fax  
e-mail

Consultant  
Address  
Address  
Phone  
Fax  
e-mail

Consultant  
Address  
Address  
Phone  
Fax  
e-mail

Consultant  
Address  
Address  
Phone  
Fax  
e-mail

No.	Description	Date

**COURTYARD  
FOSTER  
ROOF PLAN**

Project number    000-00000  
Date    2-17-10  
Drawn by    Author  
Checked by    Checker

**SK-4**  
Scale    1/8" = 1'-0"